


North

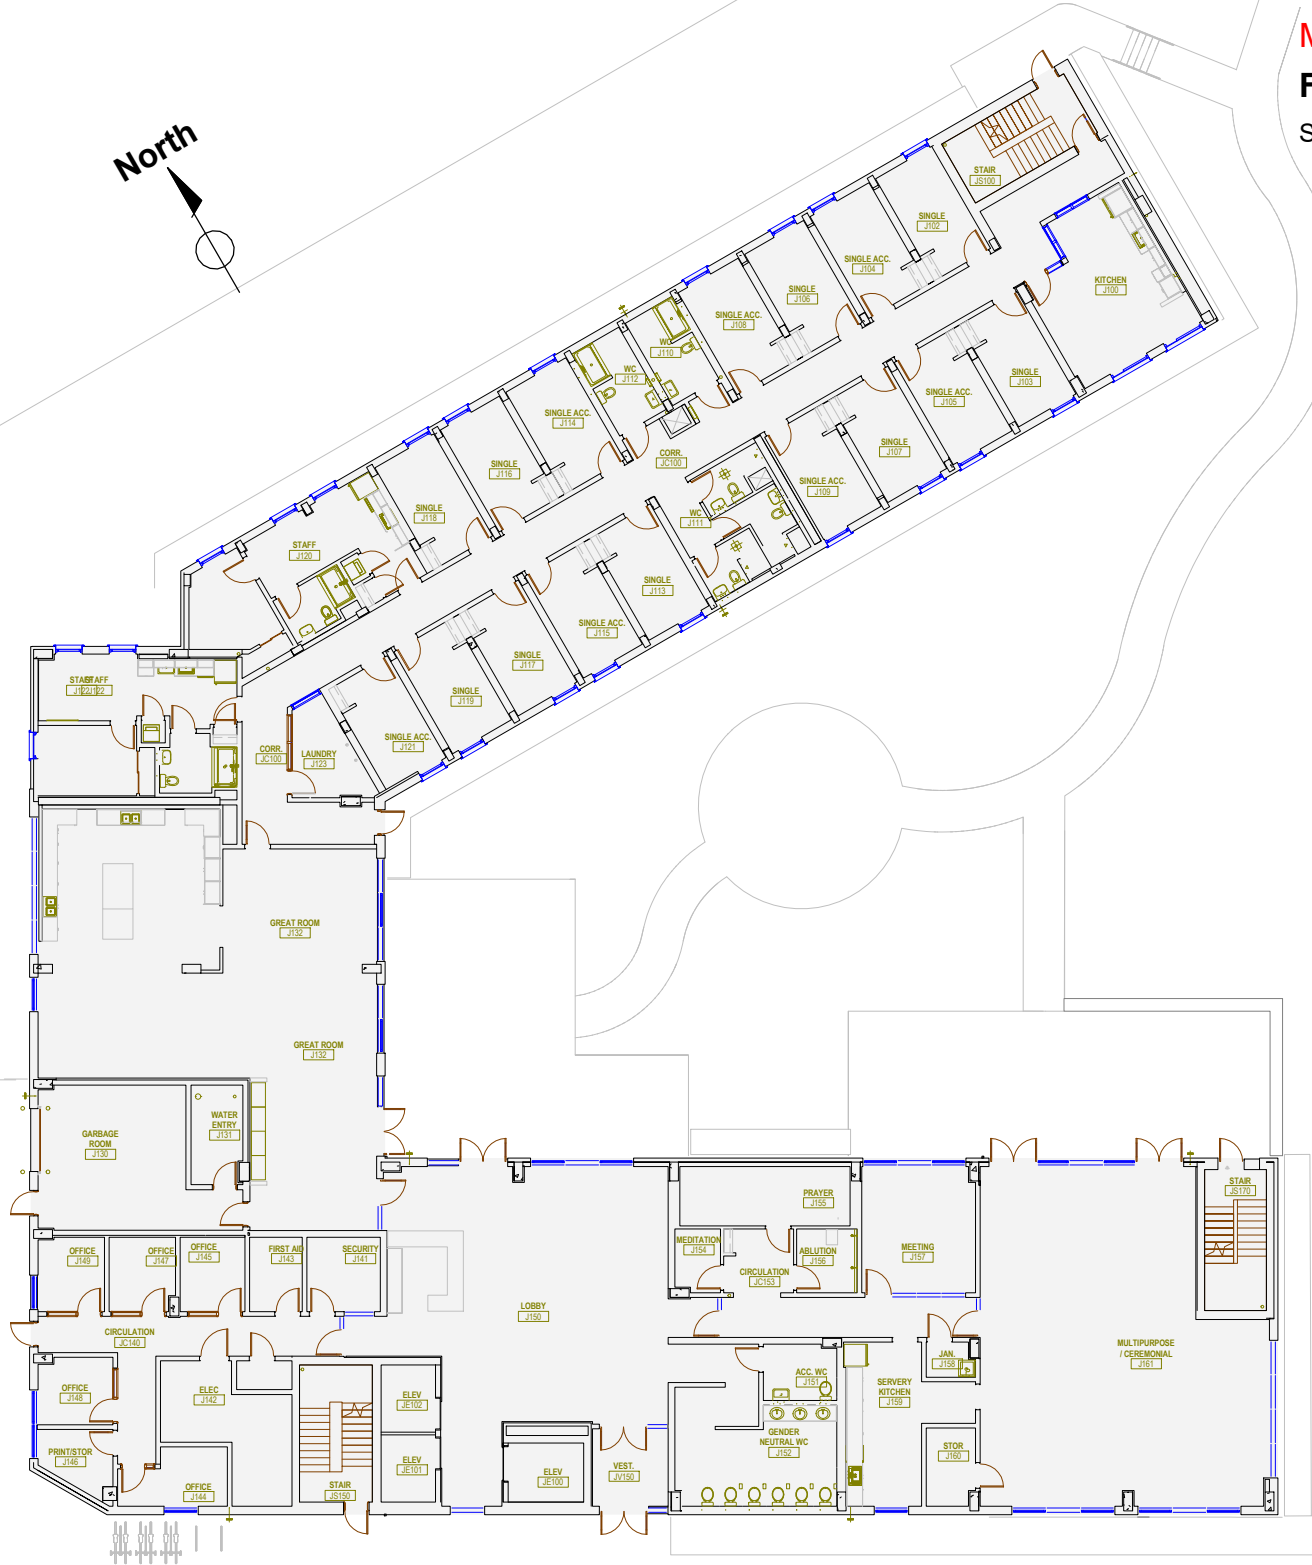

Main Floor

1 : 300