


Building J

Level 6

Floor Area: 2303 m²

Scale 1 : 300

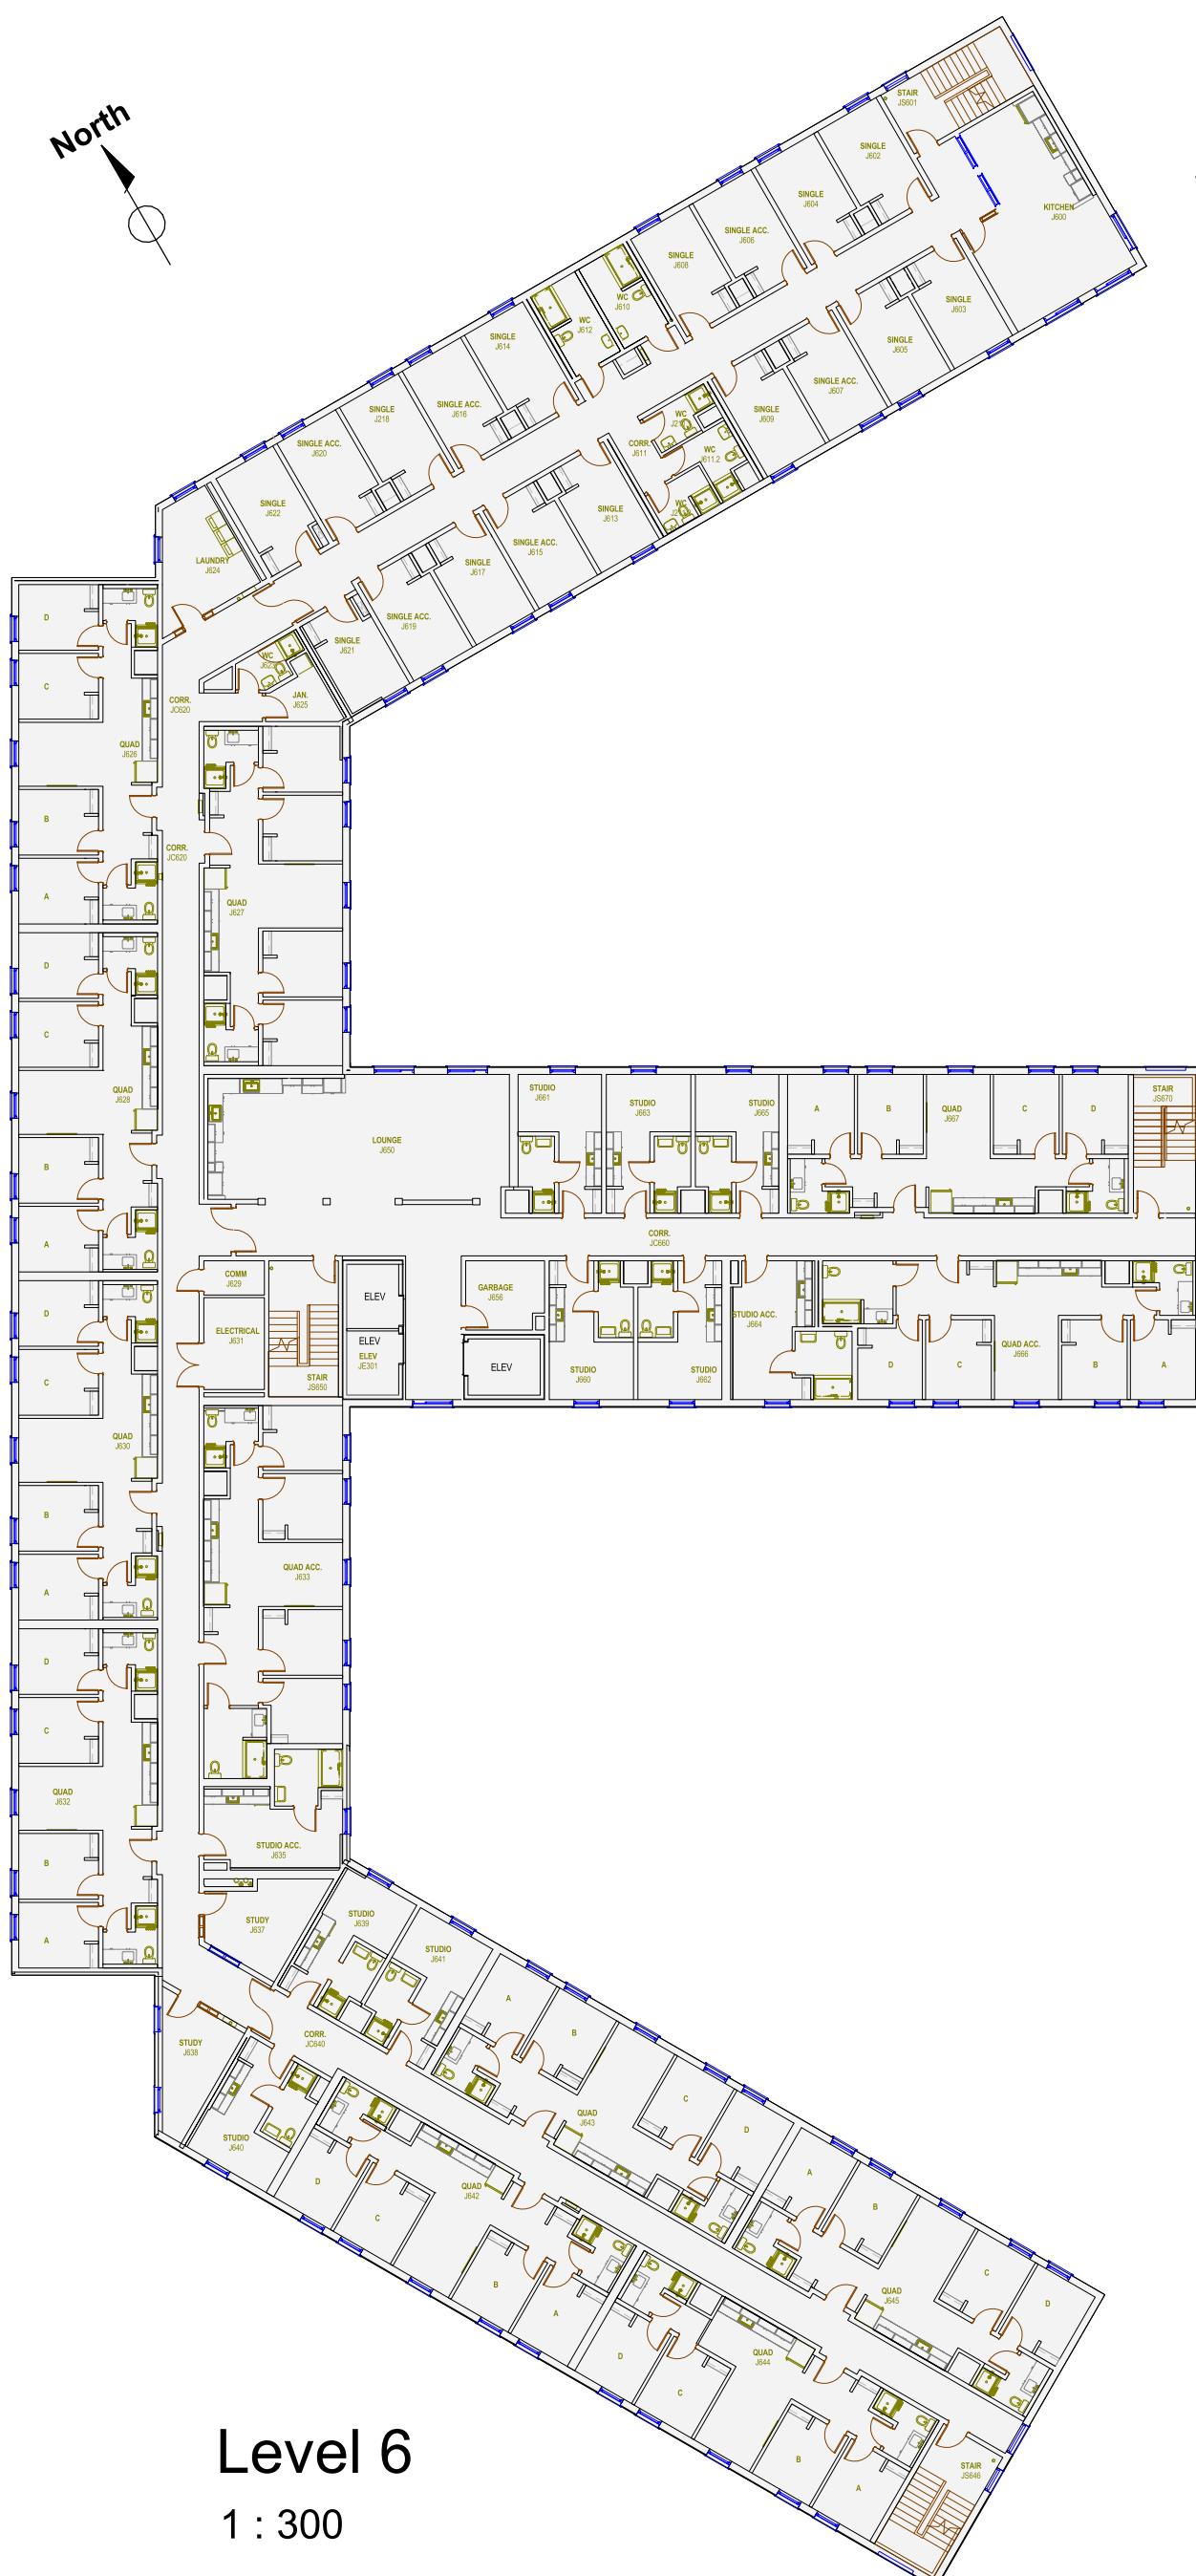

Level 6

1 : 300